


NOTES:

1. ALL DIMENSIONS, HYAC, ELECTRICAL, STRUCTURAL, PLUMBING LOCATIONS AND CONNECTIONS TO BE VERIFIED BY CONTRACTOR.
2. ALL EXISTING CONTROL BOXES & SWITCHES ON WALLS TO REMAIN UN-ENCLOSED.
3. INSTAL SOUND ATTENUATION BATTS ON CEILING ABOVE.
4. RELOCATE & UPGRADE ALL ELECTRICAL OUTLETS TO MEET CURRENT CODE REQUIREMENTS

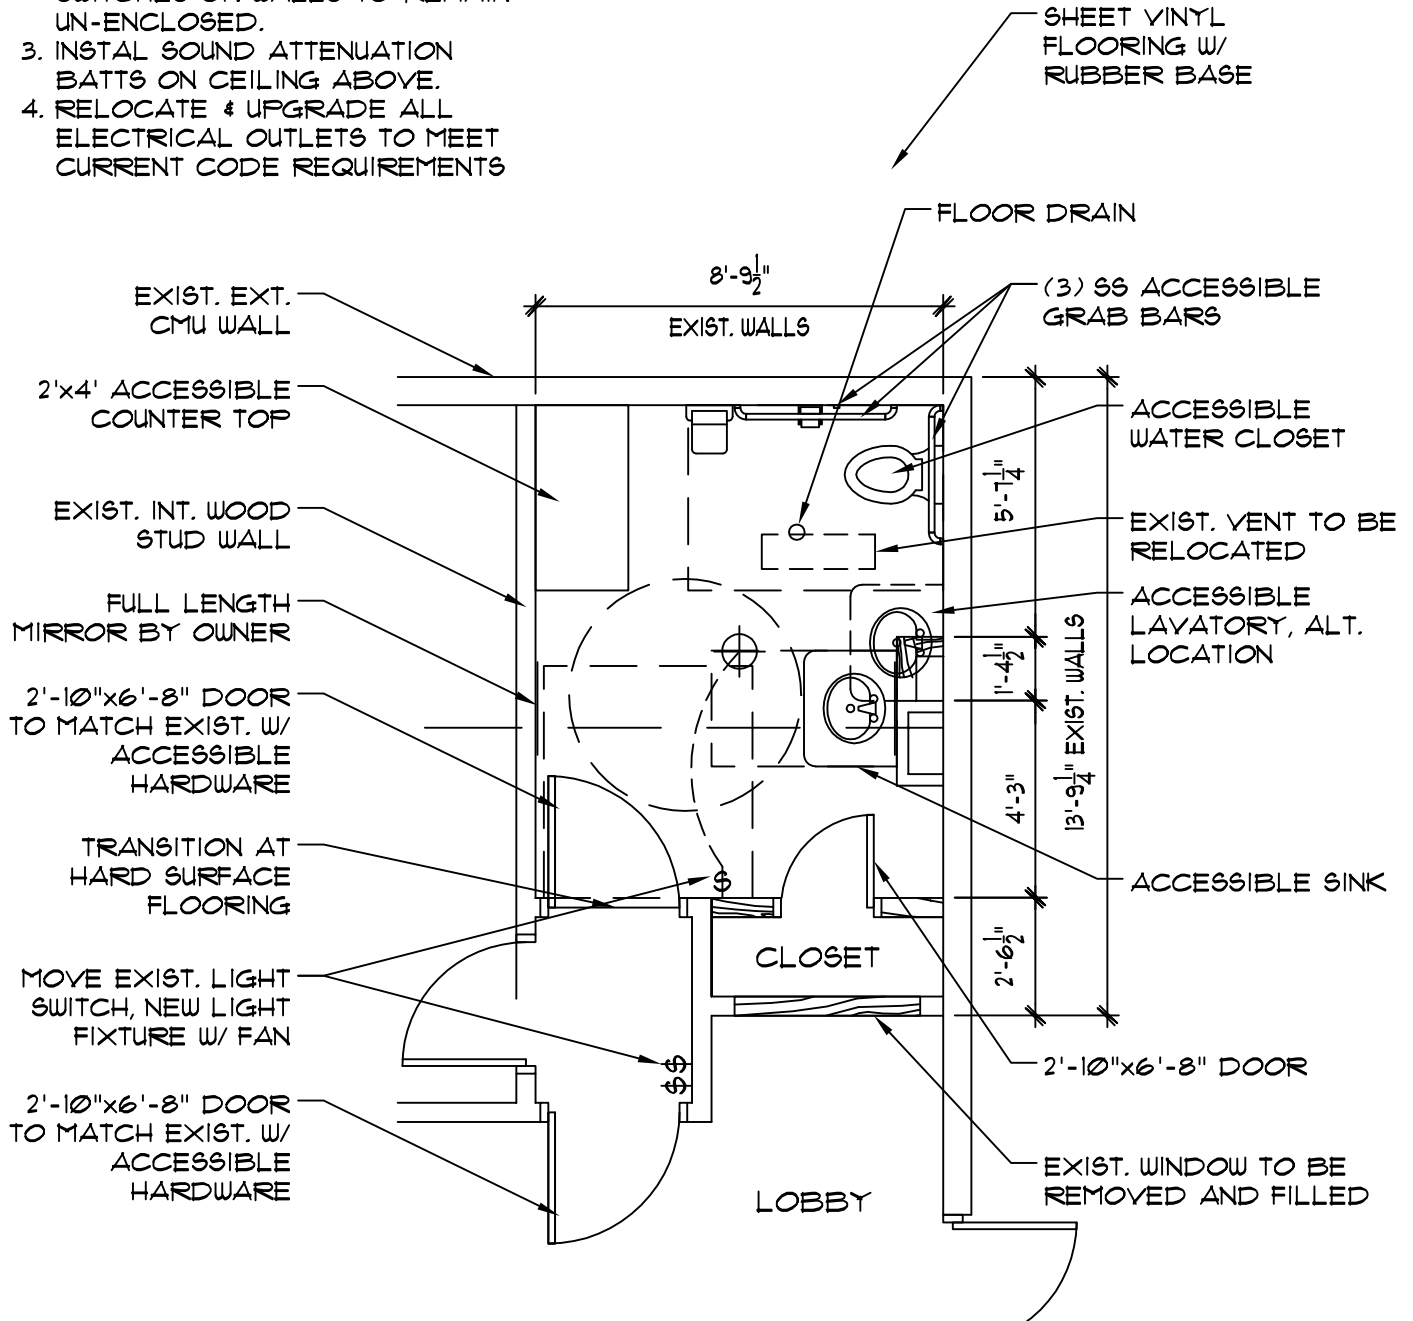

FOR ESTIMATES ONLY

01

South Valley Unitarian
Universalist Society
Salt Lake City, Ut. 84121

Designer:
Robyn Taylor-Granda
7735 S. 2325 E.
Salt Lake City, Utah 84121
801-597-6711

PROJECT #
SVUUS

DATE:
06-11-08

SUBMITTAL: